

5" HOG SLAT


5"



SIDE VIEW

SCALE 1/2" = 1'

4'

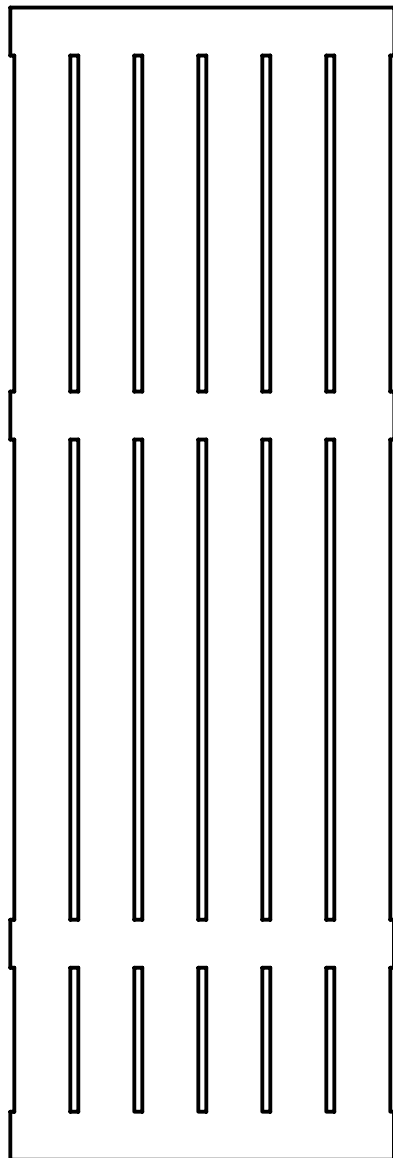


PLAN VIEW

SCALE 1/2" = 1'

10'

8'

12'

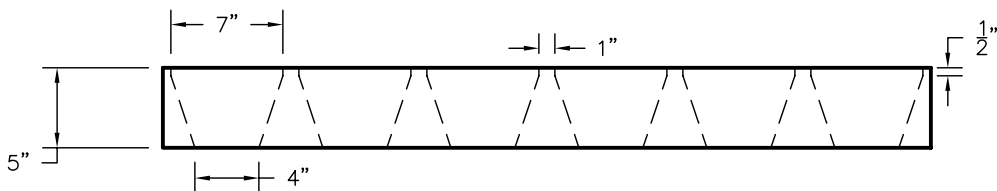

END VIEW

SCALE 1" = 1'

SHEET NO.
0 OF 0

CUSTOMER NAME
CITY, STATE
COUNTY
111-111-1111

WIESER CONCRETE
W3716 US HWY10. MAIDEN ROCK, WI 54750
800-325-8456

SCALE: SEE ABOVE
DRAWN BY: WHO
DATE: 1/01/01
FILE: SAVED AS

REV NO.	DATE: